



NOTE:
NIP-NEW IRON PIPE
EIP-EXISTING IRON
NR-NEW 12" REBAR
ER-EXISTING REBAR
PROPERTY SUBJECT TO RW OF
VSR 660,VSR 717, PRIVATE ROAD
P Power line
x Fence line

This property is subject to any and all
information of record as may be revealed
by a title search. NO attempt has been
made to ascertain the existence of any
latent easements or unrecorded rights of
others.

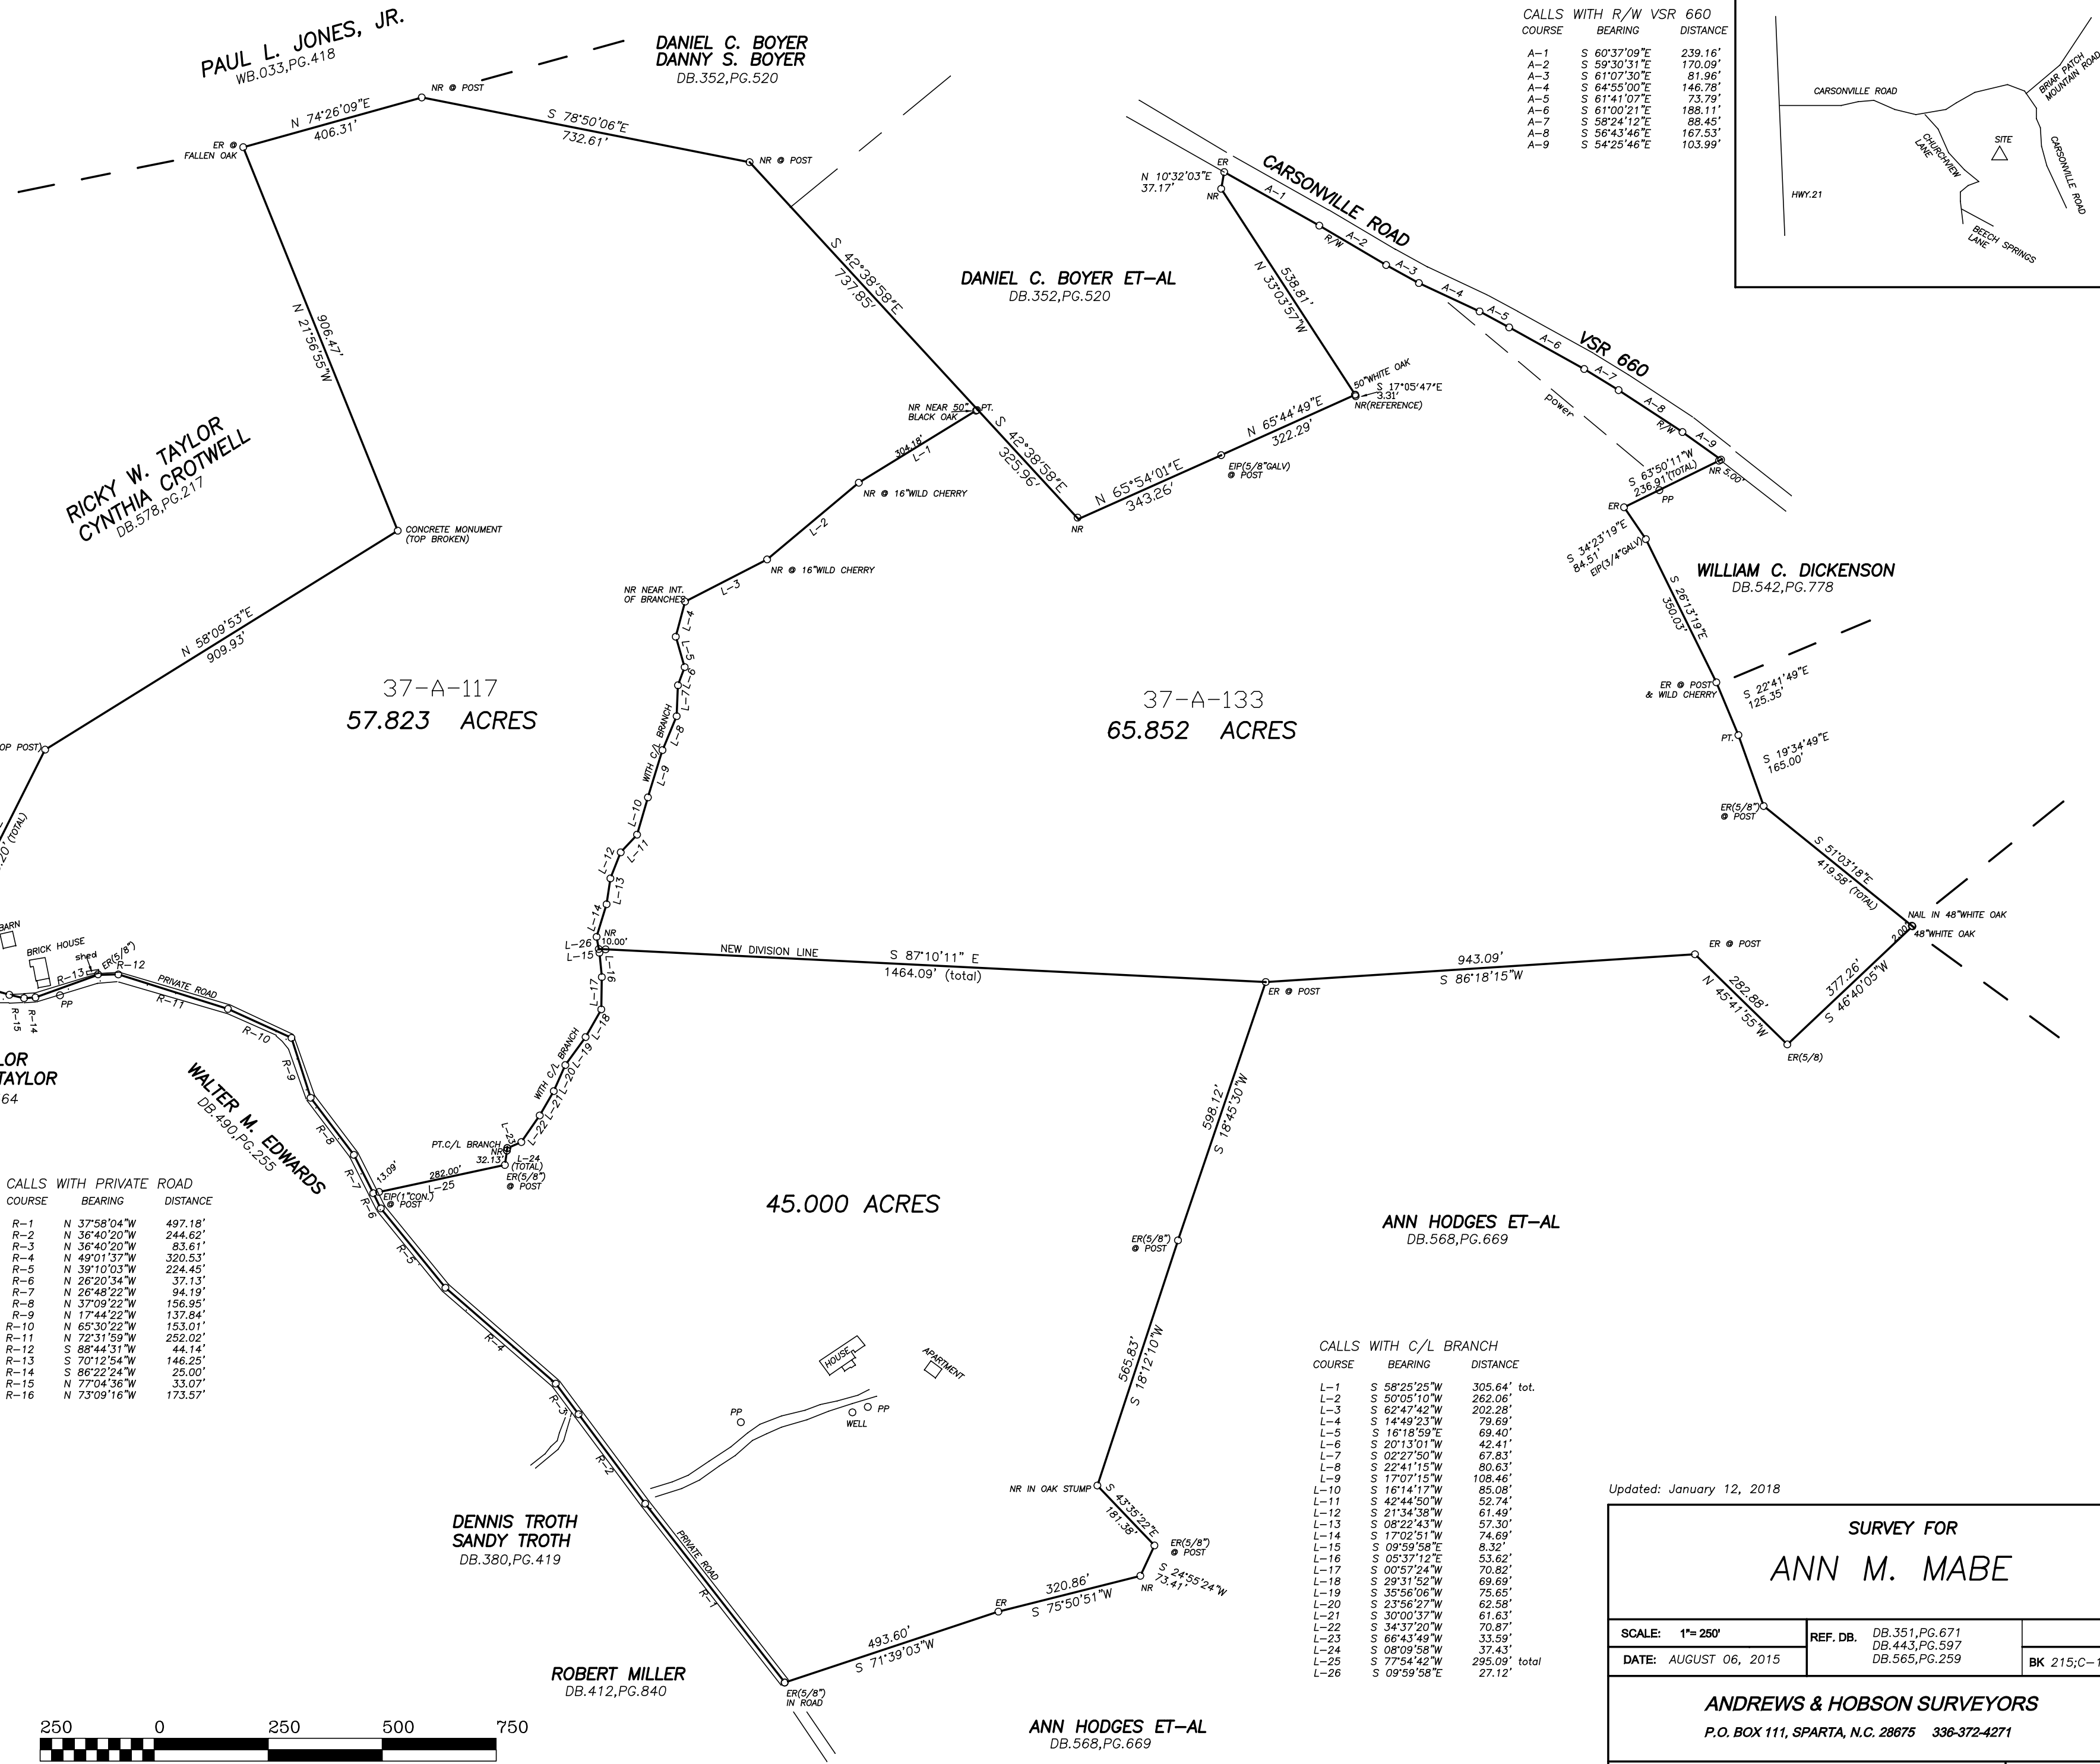

CALLS WITH R/W VSR 660		
COURSE	BEARING	DISTANCE
A-1	S 60°37'09"E	239.16'
A-2	S 59°30'31"E	170.09'
A-3	S 61°07'30"E	81.96'
A-4	S 64°55'00"E	146.78'
A-5	S 61°41'07"E	73.79'
A-6	S 61°00'21"E	188.11'
A-7	S 58°24'12"E	88.45'
A-8	S 56°43'46"E	167.53'
A-9	S 54°25'46"E	103.99'

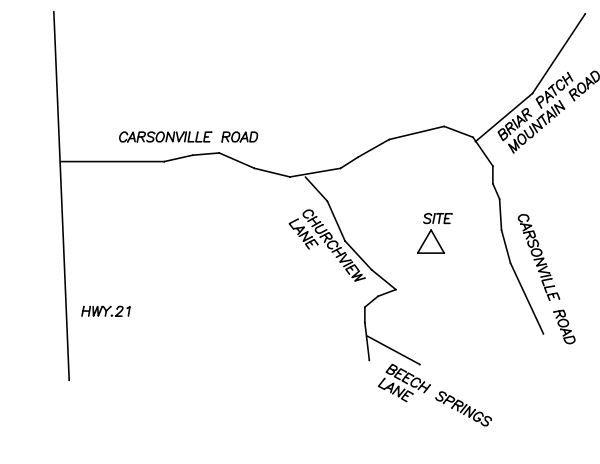

CALLS WITH PRIVATE ROAD		
COURSE	BEARING	DISTANCE
R-1	N 37°58'04"W	497.18'
R-2	N 36°40'20"W	244.62'
R-3	N 36°40'20"W	83.61'
R-4	N 49°01'37"W	320.53'
R-5	N 39°10'03"W	224.45'
R-6	N 26°20'34"W	37.13'
R-7	N 26°48'22"W	94.19'
R-8	N 37°09'22"W	156.95'
R-9	N 17°44'22"W	137.84'
R-10	N 65°30'22"W	153.01'
R-11	N 72°31'59"W	252.02'
R-12	S 86°44'31"W	44.14'
R-13	S 70°12'54"W	146.25'
R-14	S 86°22'24"W	25.00'
R-15	N 77°04'36"W	33.07'
R-16	N 73°09'16"W	173.57'

CALLS WITH C/L BRANCH		
COURSE	BEARING	DISTANCE
L-1	S 58°25'25"W	305.64' tot.
L-2	S 50°05'10"W	262.06'
L-3	S 62°47'42"W	202.28'
L-4	S 14°49'23"W	79.69'
L-5	S 16°18'59"E	69.40'
L-6	S 20°13'01"W	42.41'
L-7	S 02°27'50"W	67.83'
L-8	S 22°41'15"W	80.63'
L-9	S 17°07'15"W	108.46'
L-10	S 16°14'17"W	85.08'
L-11	S 42°44'50"W	52.74'
L-12	S 21°34'38"W	61.49'
L-13	S 08°22'43"W	57.30'
L-14	S 17°02'51"W	74.69'
L-15	S 09°59'58"E	8.32'
L-16	S 05°37'12"E	53.62'
L-17	S 00°57'24"W	70.82'
L-18	S 29°31'52"W	69.69'
L-19	S 35°56'06"W	75.65'
L-20	S 23°56'27"W	62.58'
L-21	S 30°00'37"W	61.63'
L-22	S 34°37'20"W	70.87'
L-23	S 66°43'49"W	33.59'
L-24	S 08°09'58"W	37.43'
L-25	S 77°54'42"W	295.09' total
L-26	S 09°59'58"E	27.12'

Updated: January 12, 2018

SURVEY FOR
ANN M. MABE

SCALE: 1"= 250'	REF. DB. DB.351,PG.671 DB.443,PG.597 DB.565,PG.259	BK 215;C-15;JACKM
-----------------	--	-------------------

ANDREWS & HOBSON SURVEYORS
P.O. BOX 111, SPARTA, N.C. 28675 336-372-4271

PROVIDENCE MAGISTERIAL DISTRICT GRAYSON COUNTY, VIRGINIA	DRAWING NUMBER 6900
---	------------------------

THIS IS A NEW DIVISION OF TAX #37-A-133

I certify that this plat was made from a current
survey performed under my supervision.

